
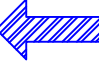







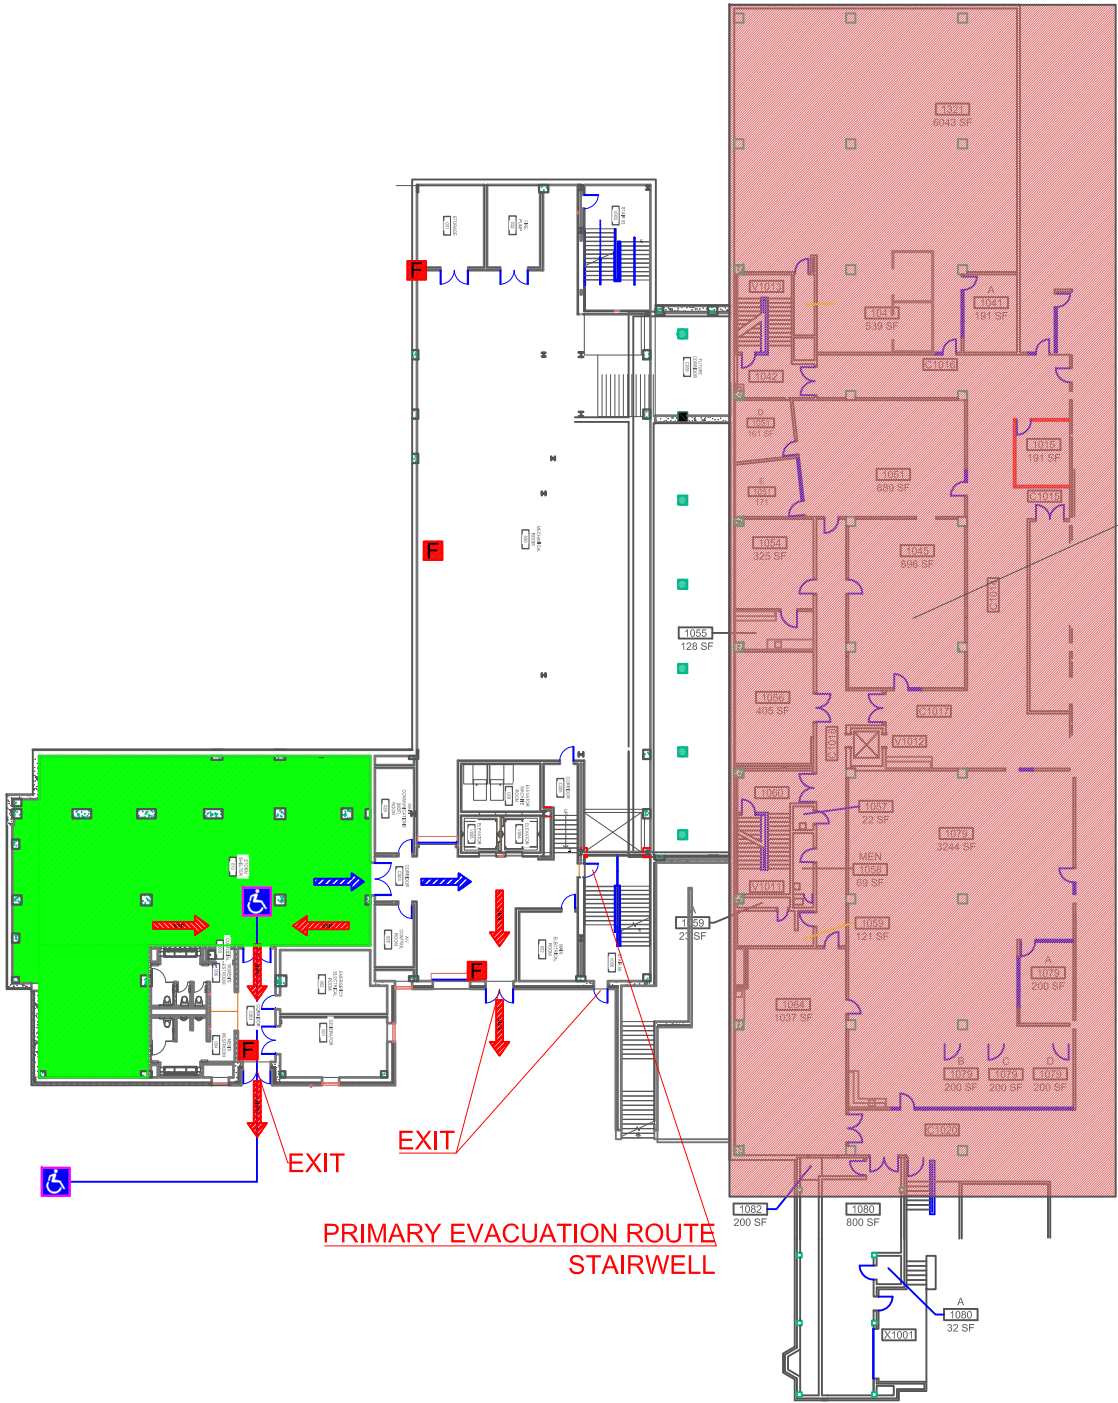


MELL STREET ADDITION BASEMENT FLOOR

-  = EMERGENCY EXIT ROUTE
-  = SECONDARY EXIT ROUTE
-  — = ACCESSIBLE EGRESS ROUTE
-  = FIRE EXTINGUISHER
-  = AREA OF REFUGE/RESCUE ASSISTANCE
-  = FIRE PULL STATION
-  = SEVERE WEATHER SHELTER AREA
-  = AUTOMATED EXTERNAL DEFIBRILLATOR
-  = FIRE ALARM CONTROL PANEL



RBD Library